



351 PRINCE EDWARD DRIVE FLOOR PLANS

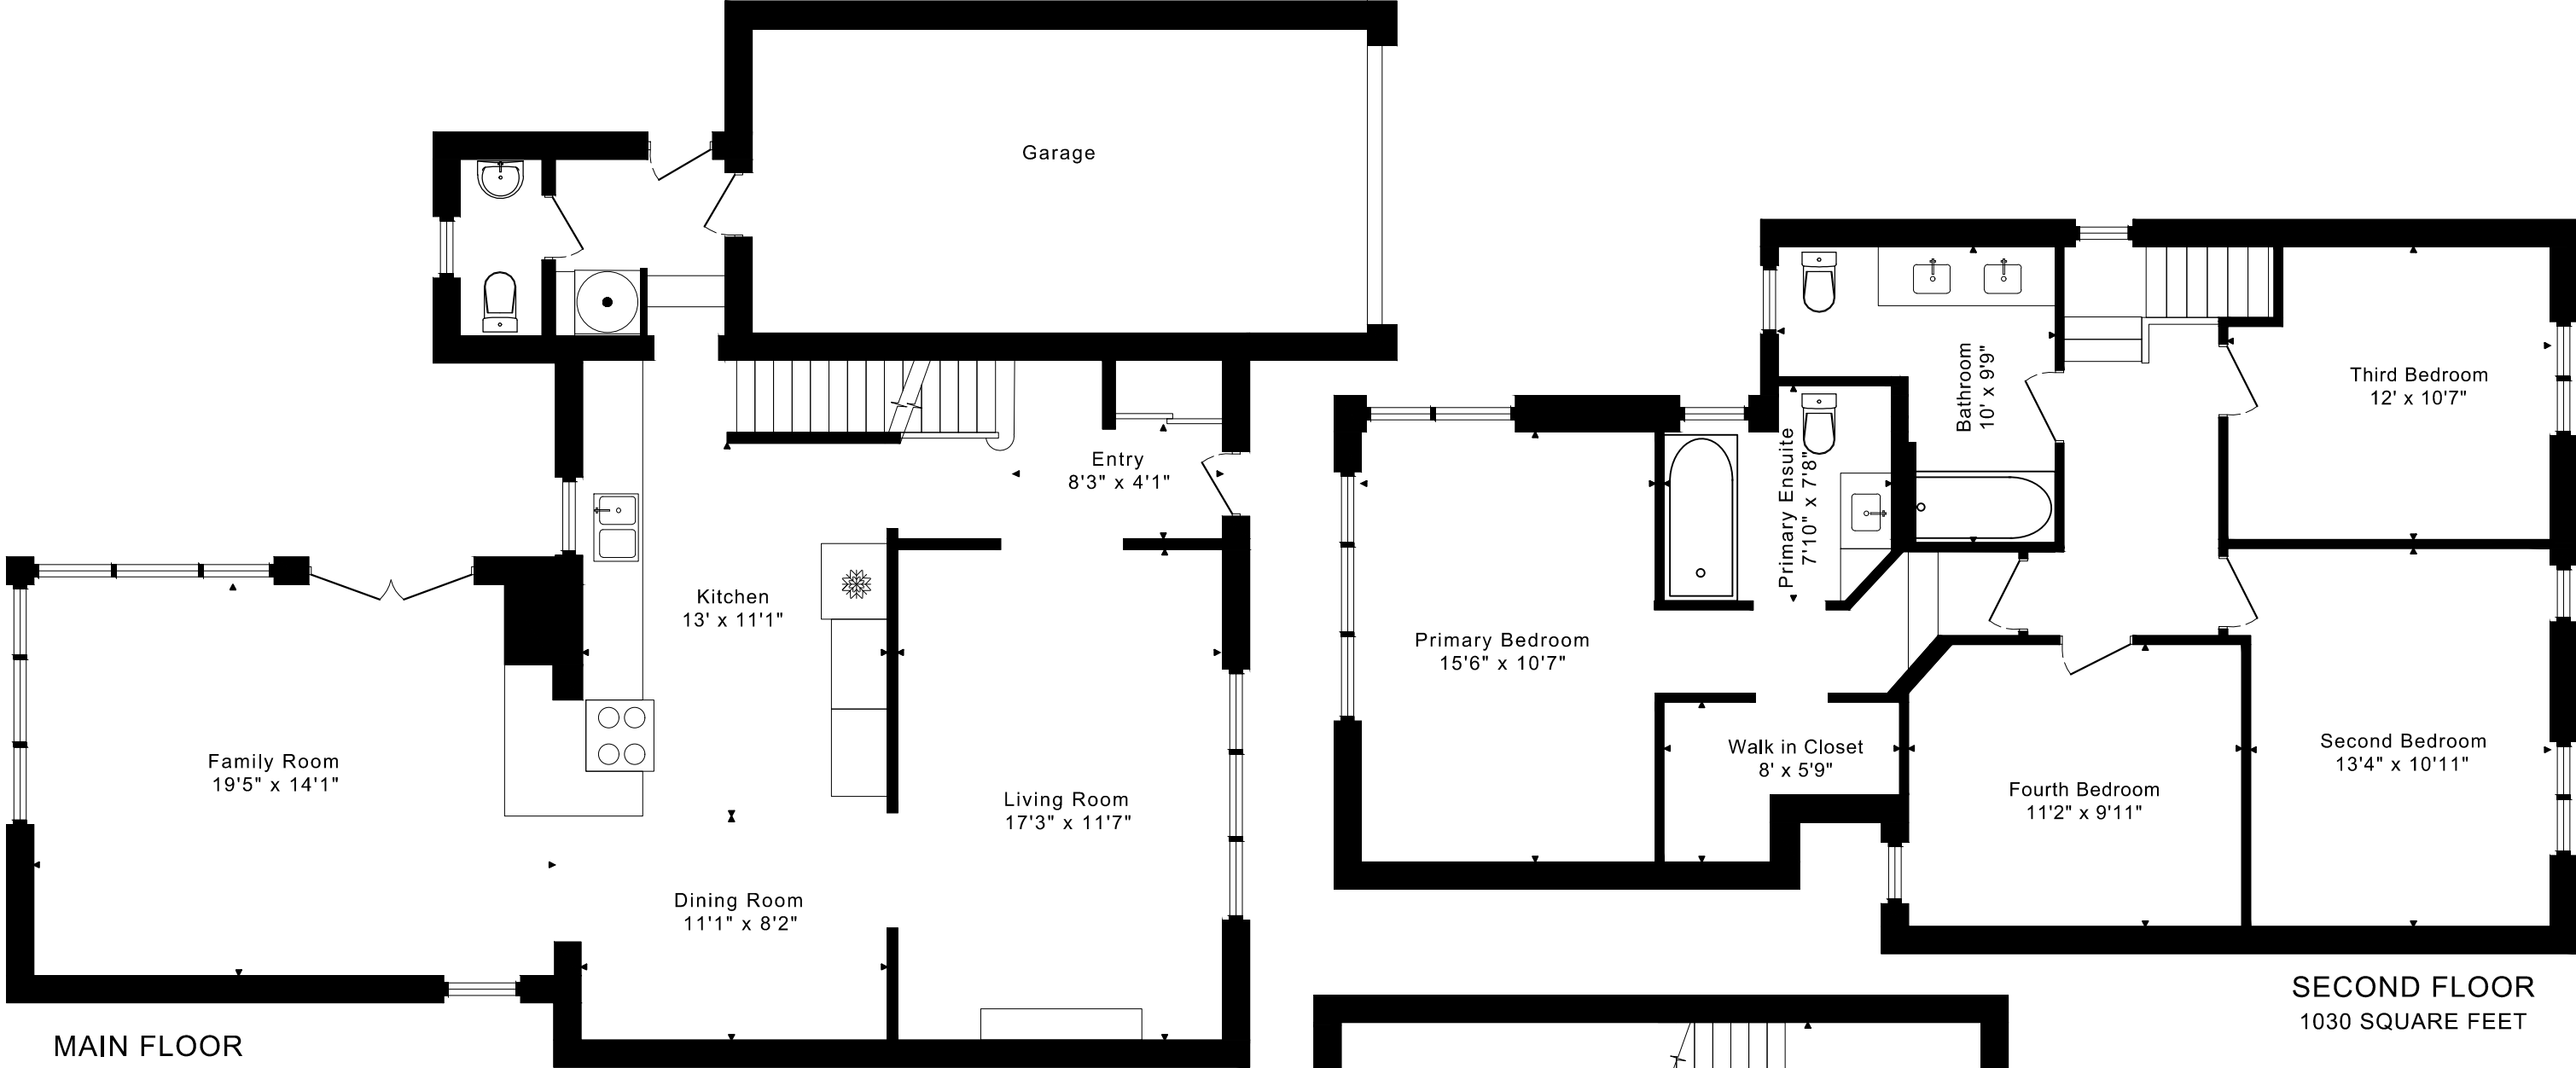

MAIN FLOOR
1065 SQUARE FEET

SECOND FLOOR
1030 SQUARE FEET

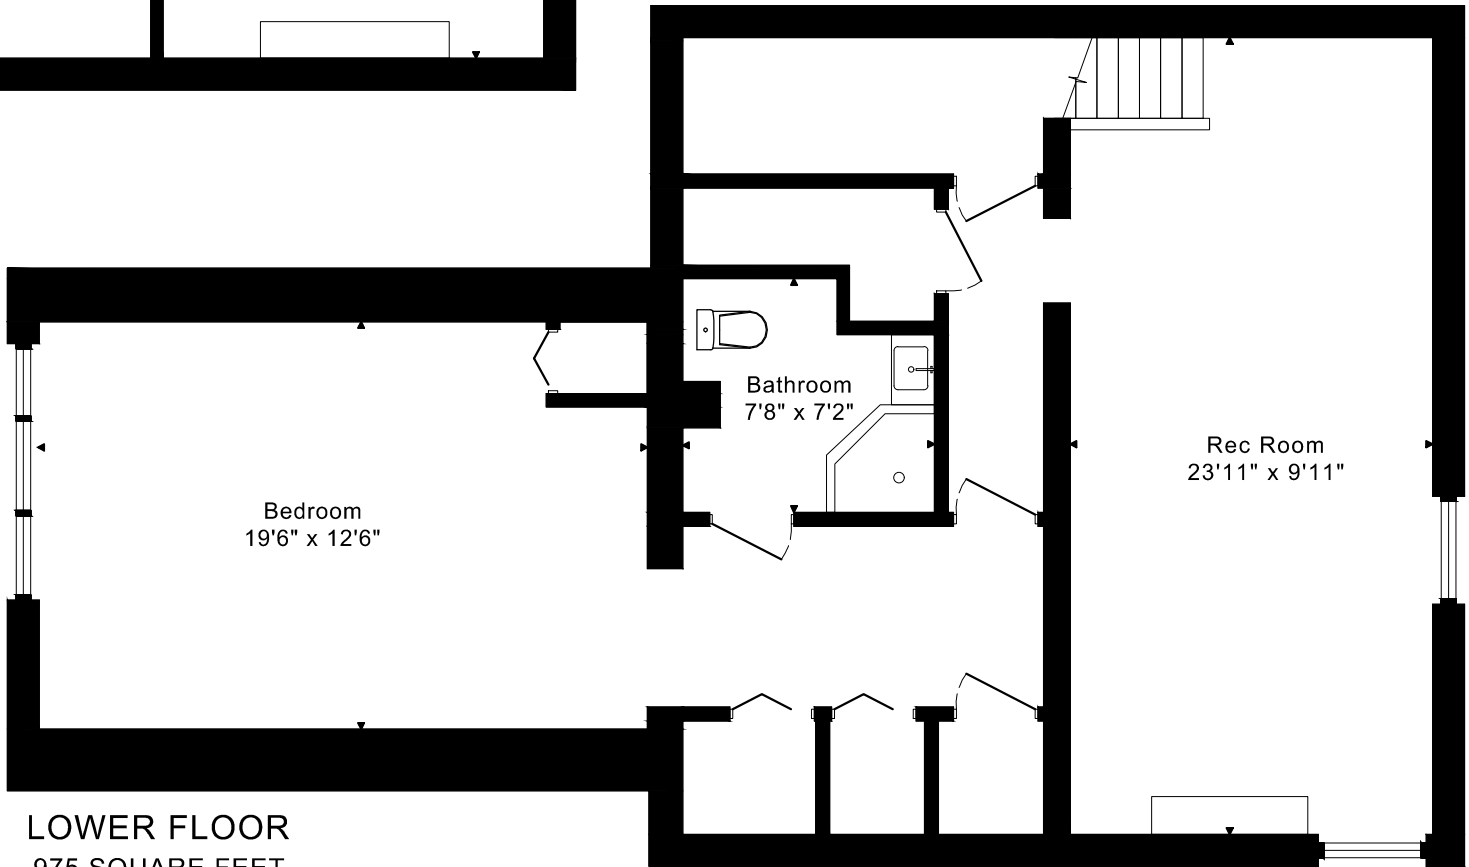

LOWER FLOOR
975 SQUARE FEET

2095 sq ft + 975 sq ft
BELOW GRADE

CAPTURED ON: 6 MAY 2022
DIMENSIONS ARE APPROXIMATE AND SHOULD BE CONSIDERED ILLUSTRATIVE ONLY.